

Facility Site Plan


Address
Nearest Cross St
Facility Coordinates:
(Latitude, Longitude)

Facility Size AC & DC
(kW)

Notes:

- Label each item or add a legend.
- The transformer must be located outside of the facility fence if GPC owned.

Updated MM/DD/YYYY

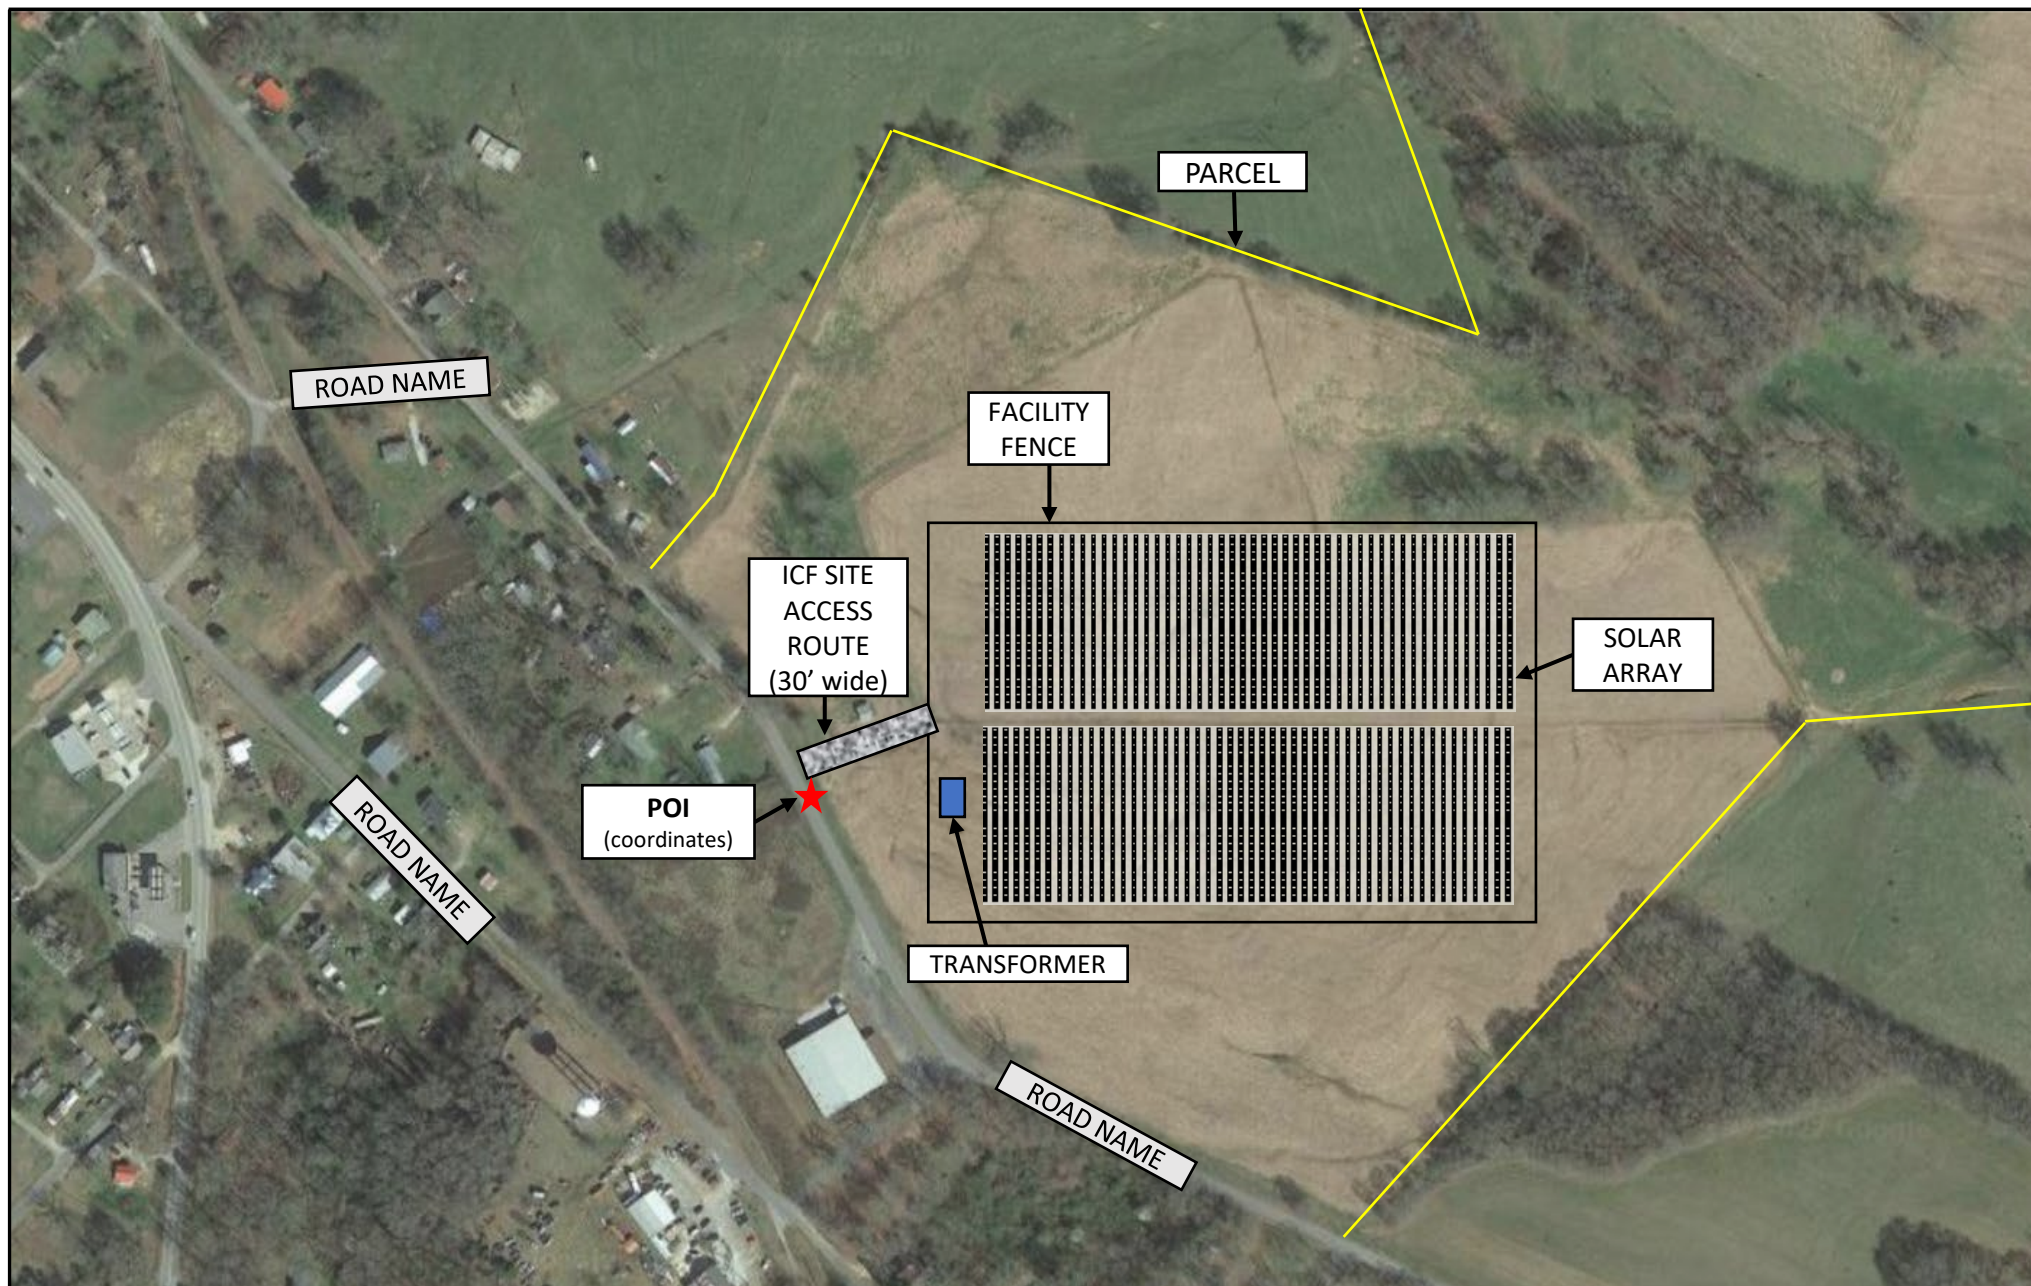

Project Name/Bid